



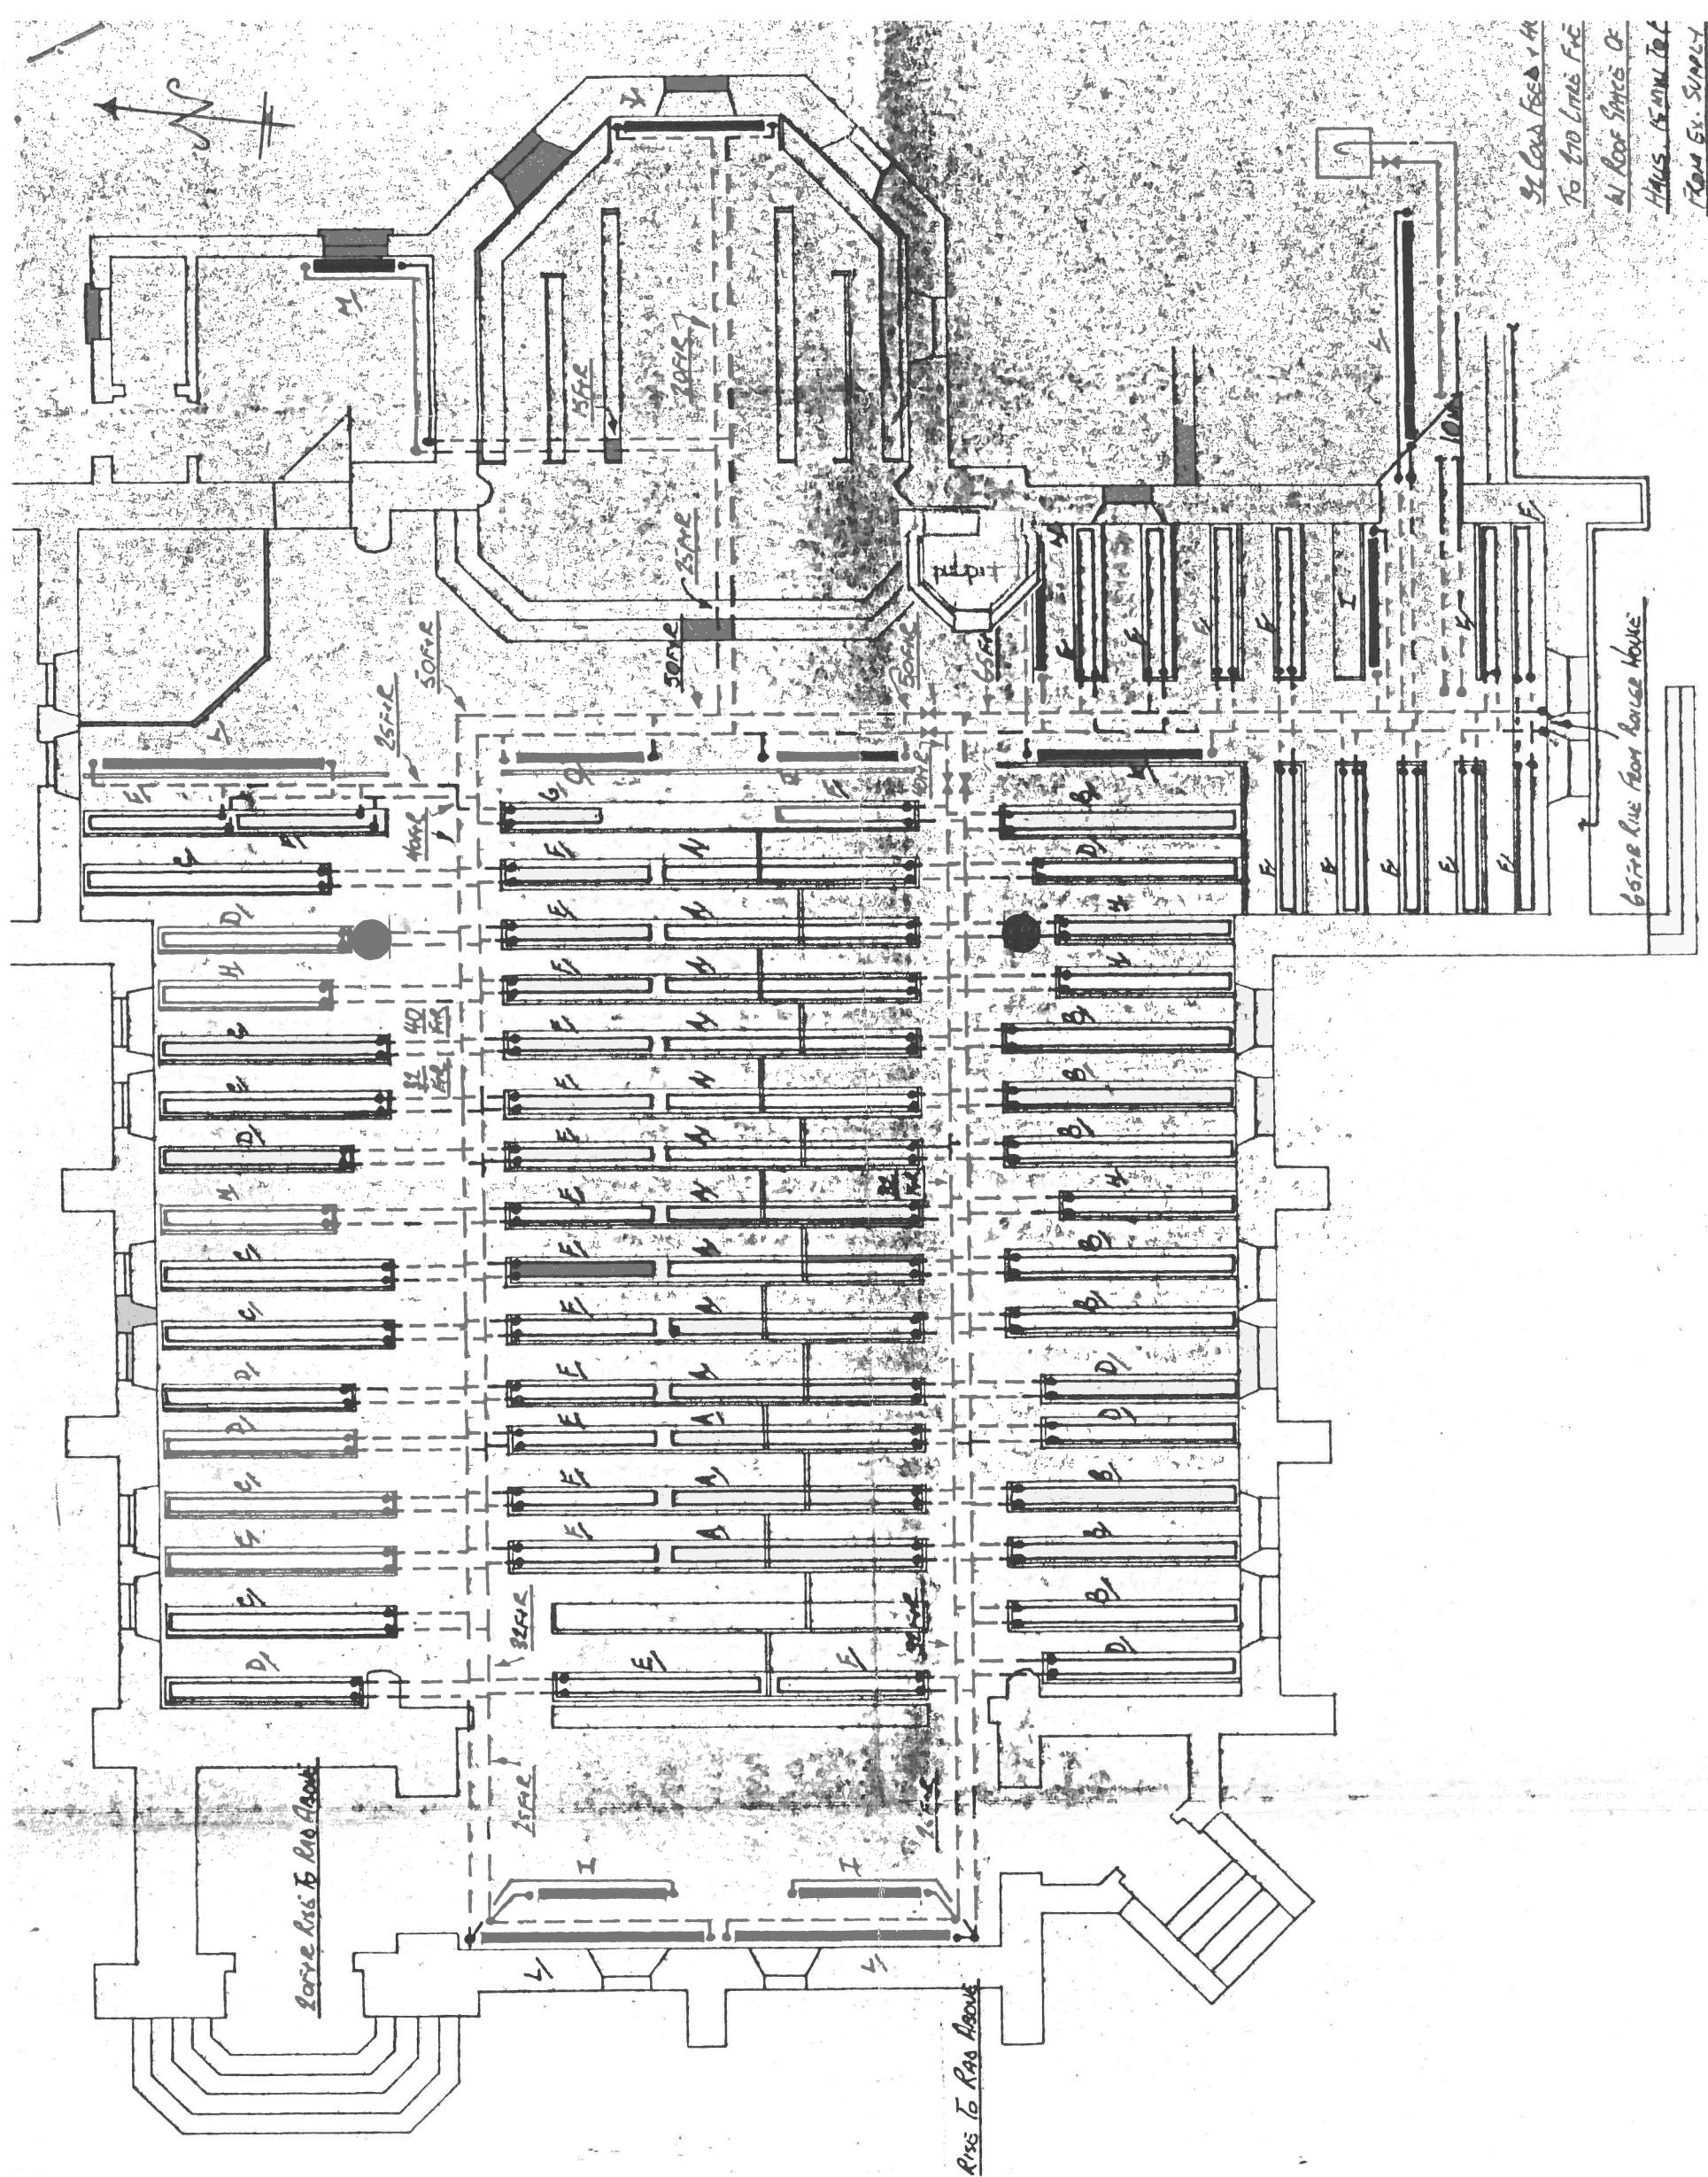

PORTSTEWART PRESBYTERIAN CHURCH

Existing internal layout

Scale: 1 Inch = 8ft

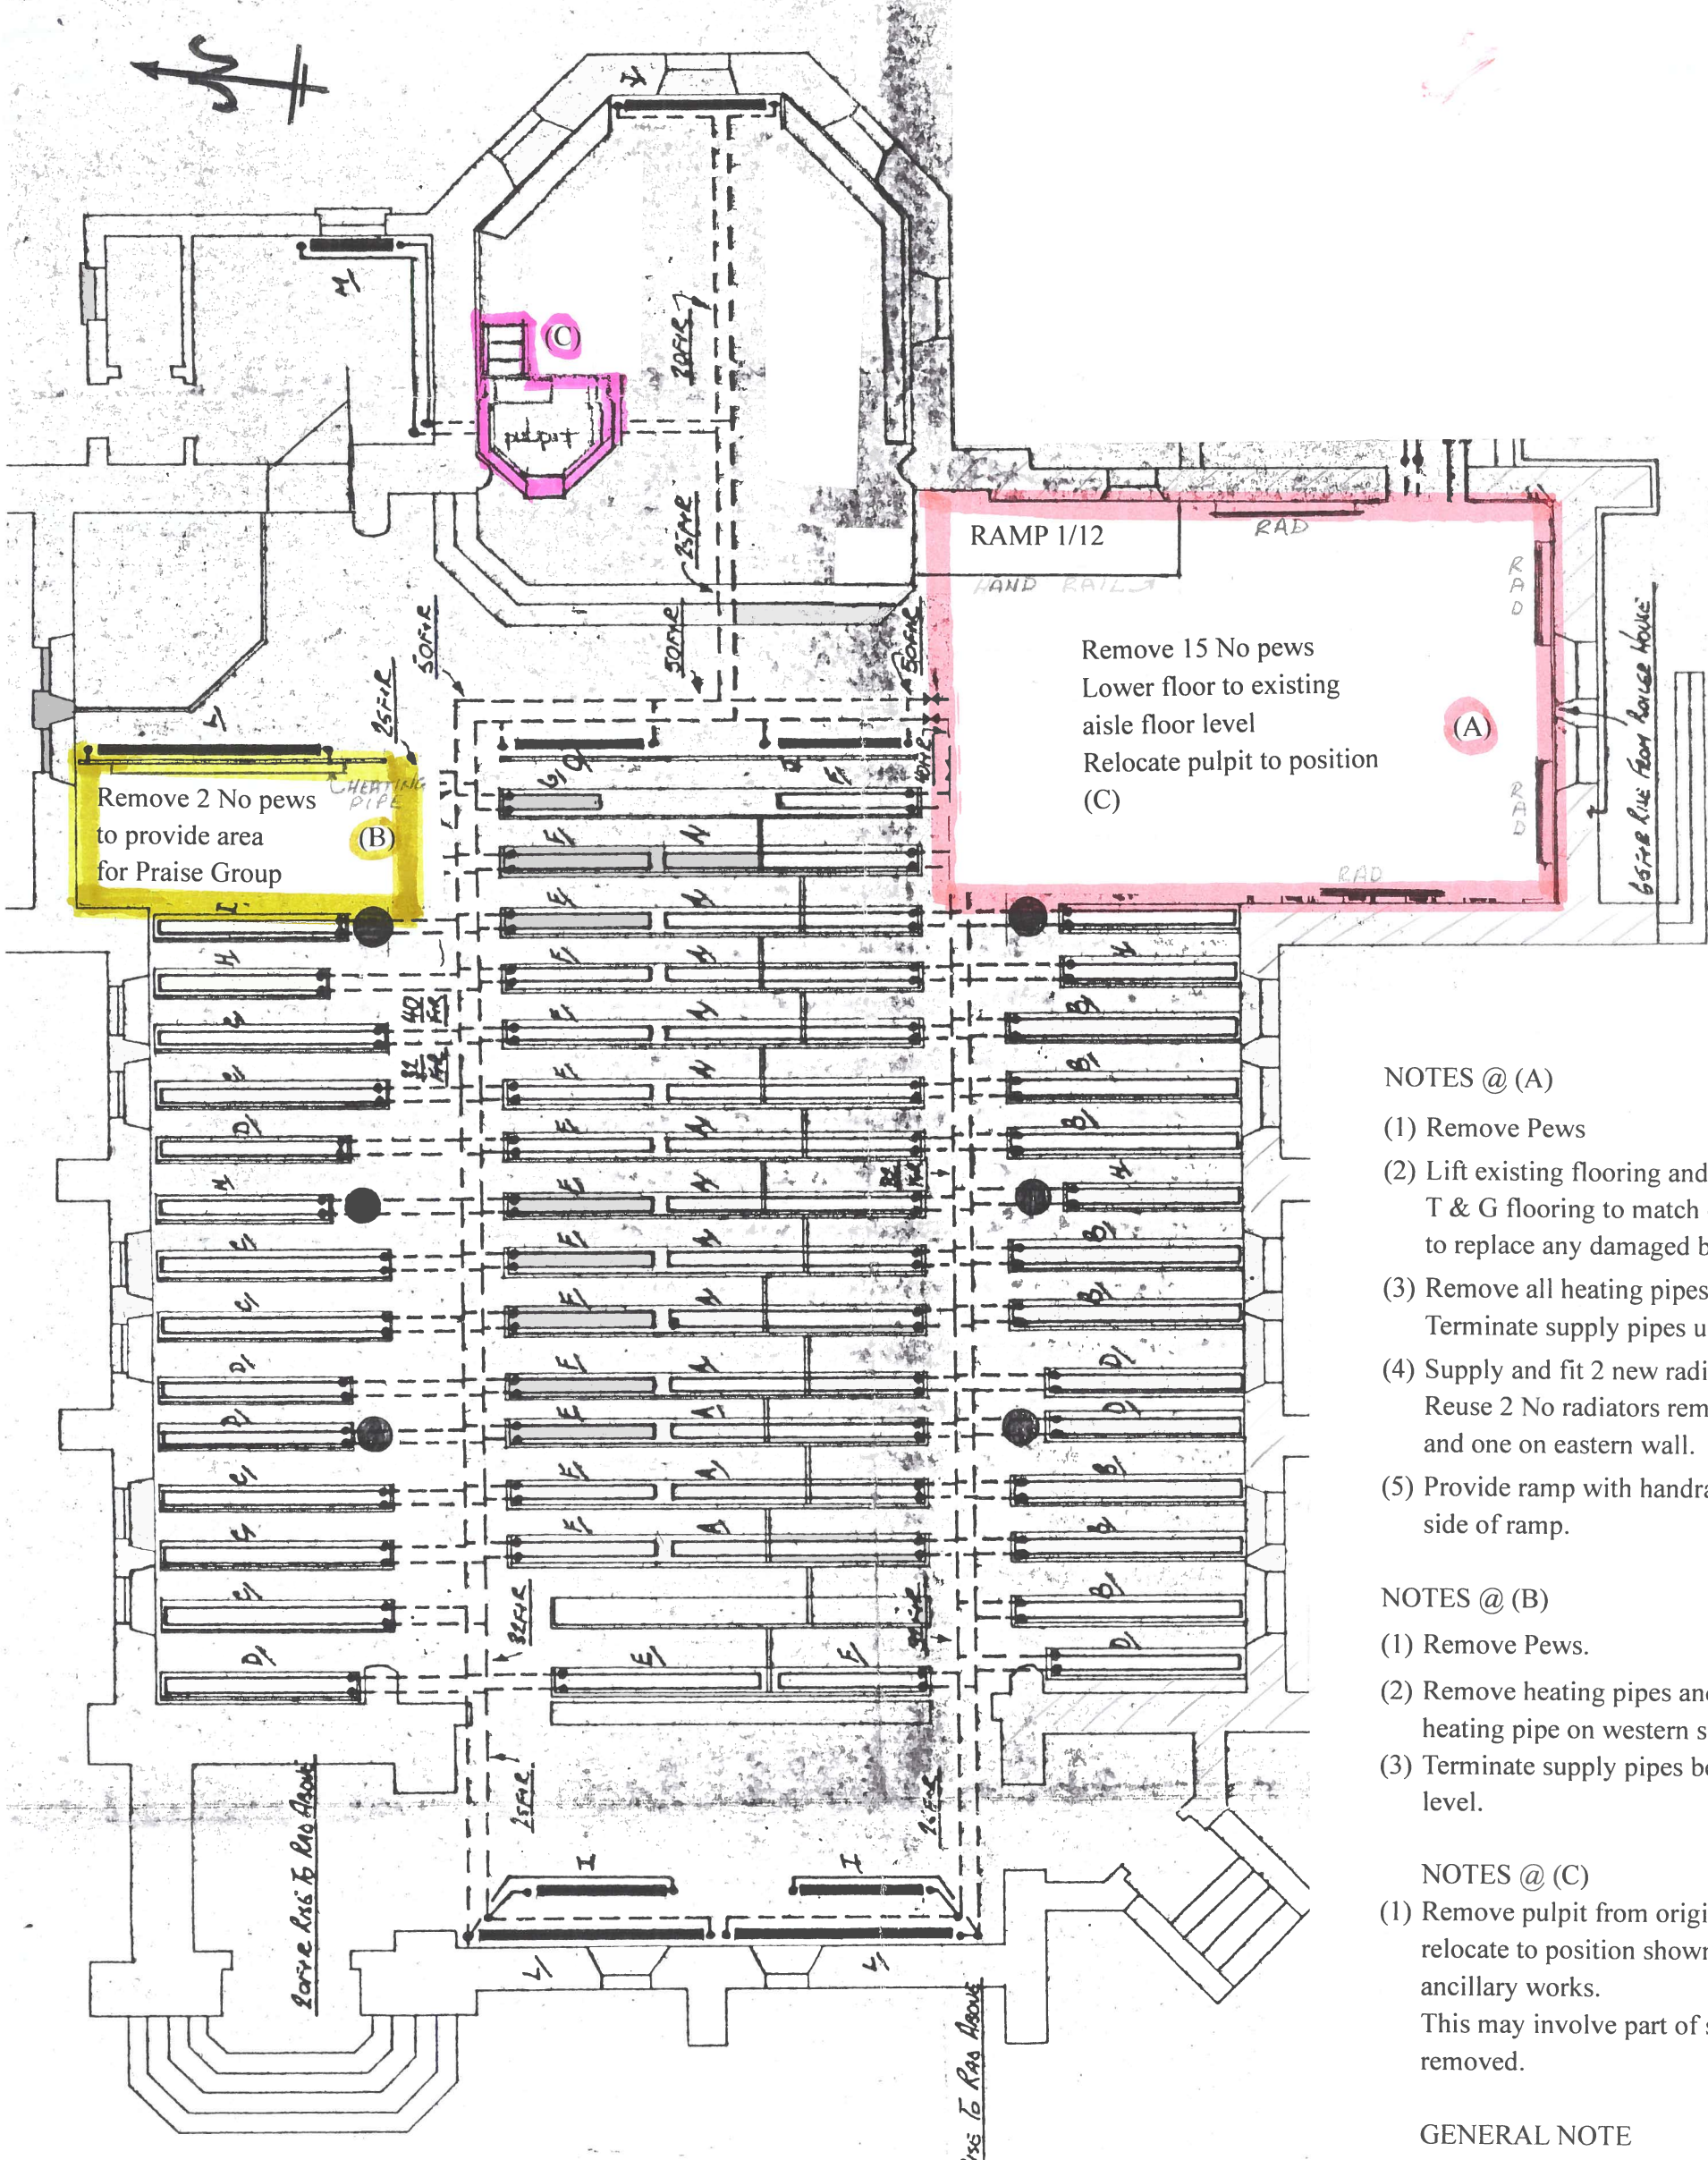

NOTES @ (A)

- (1) Remove Pews
- (2) Lift existing flooring and reuse where possible. T & G flooring to match existing. To be used to replace any damaged boards.
- (3) Remove all heating pipes and radiators. Terminate supply pipes under floor level.
- (4) Supply and fit 2 new radiators on southern wall. Reuse 2 No radiators removed one on western and one on eastern wall.
- (5) Provide ramp with handrail to be on western side of ramp.

NOTES @ (B)

- (1) Remove Pews.
- (2) Remove heating pipes and relocate 1 No heating pipe on western side of front partition.
- (3) Terminate supply pipes below existing floor level.

NOTES @ (C)

- (1) Remove pulpit from original position and relocate to position shown, include for all ancillary works. This may involve part of seating to be removed.

GENERAL NOTE

Allow for refilling the heating system. Include for Fernox inhibitor

PORTSTEWART PRESBYTERIAN CHURCH

Internal alterations to transept area and area beside organ pipes

April 2025

Drawn: Mervyn Pyper

Scale: 1 Inch = 8ft